
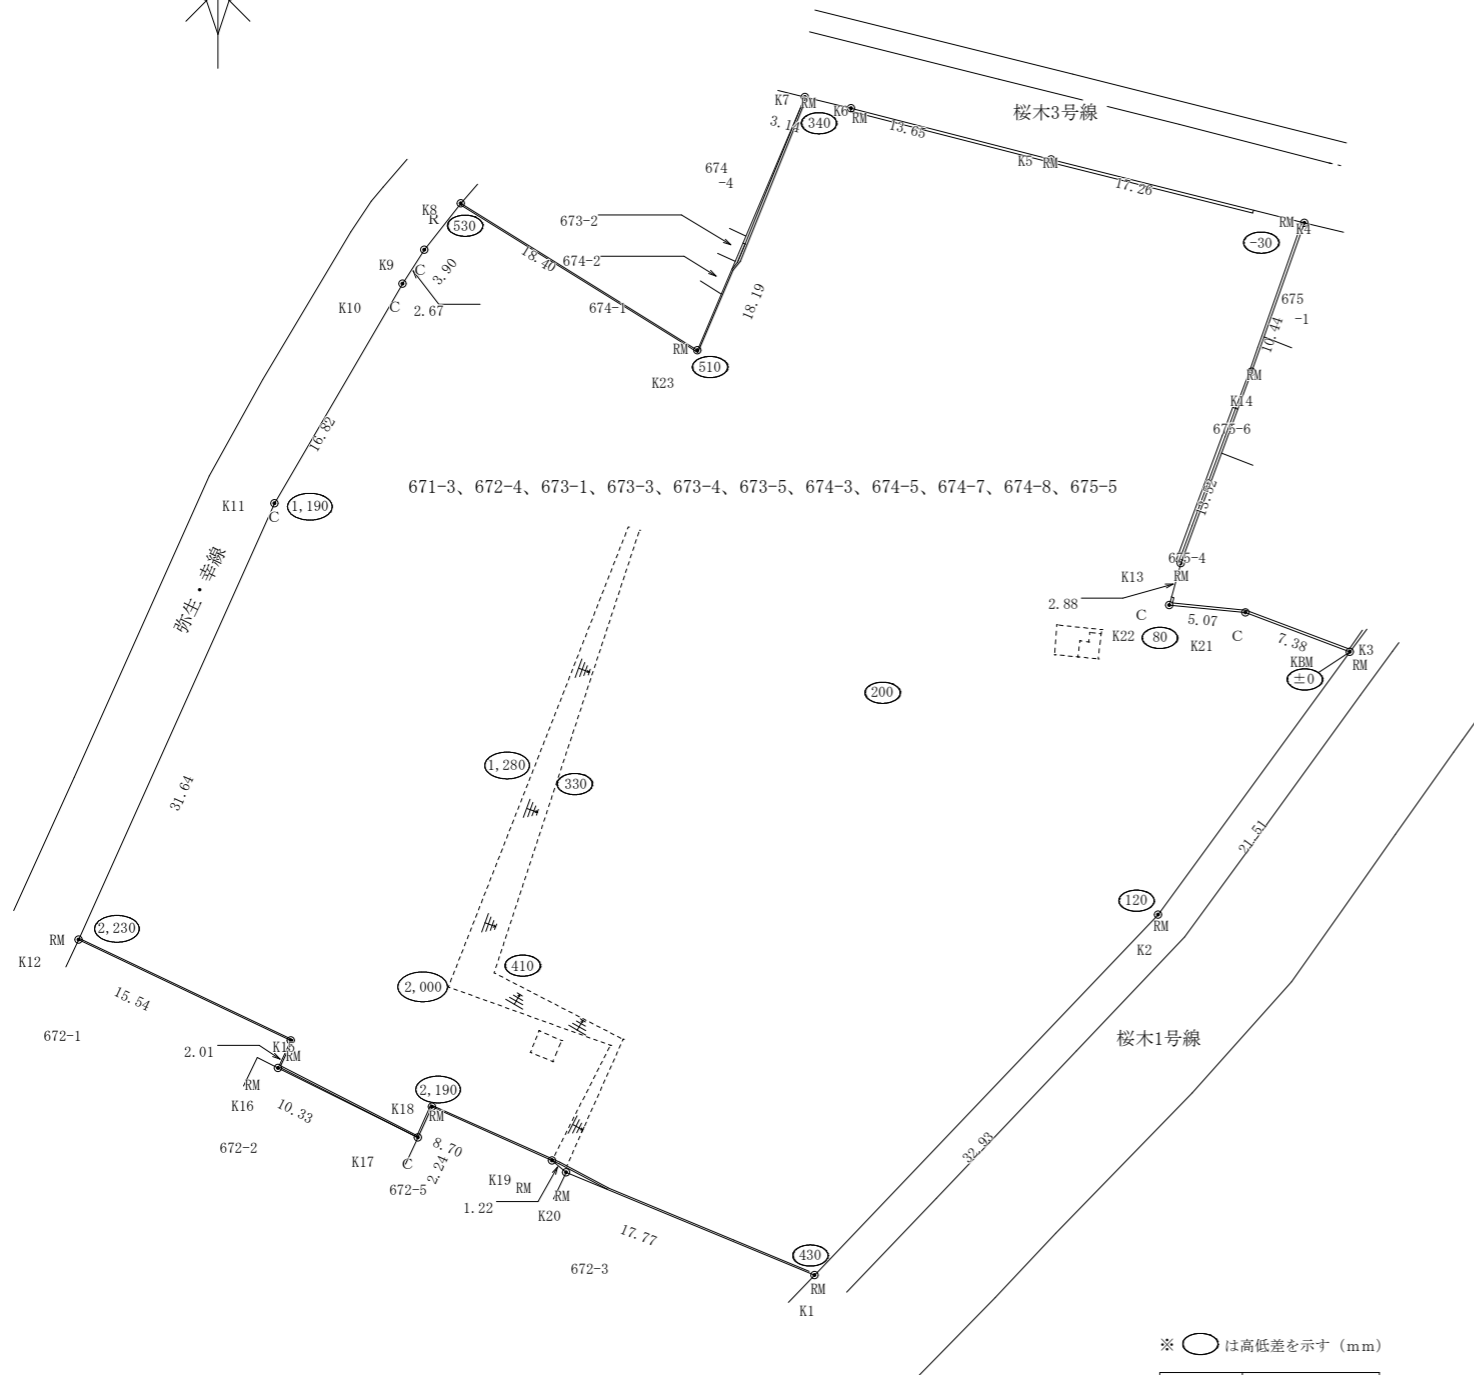


# 伊東市桜木町二丁目 測量図

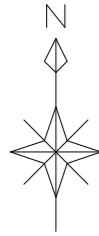

※ ○ は高低差を示す (mm)

略号	境界標種類
C	コンクリート杭
P	プラスチック杭
RM	金属標
R	金属板
M	刻印

S = 1 : 500

地番	④ 671-3、672-4、673-1、673-3、673-4、673-5、674-3、674-5、674-7、674-8、675-5				
NO	X <sub>n</sub>	Y <sub>n</sub>	X <sub>n+1</sub> - X <sub>n-1</sub>	(X <sub>n+1</sub> - X <sub>n-1</sub> ) · Y <sub>n</sub>	
K1	-114745.358	54100.529	17.038	921764.813102	
K2	-114721.517	54123.241	41.207	2230256.391887	
K3	-114704.151	54135.933	19.968	1080986.310144	
K21	-114701.549	54129.022	3.106	168124.742332	
K22	-114701.045	54123.977	3.277	177364.272629	
K13	-114698.272	54124.742	15.451	836281.388642	
K14	-114685.594	54129.433	22.515	1218724.183995	
K4	-114675.757	54132.922	14.026	759268.363972	
K5	-114671.568	54116.177	7.570	409659.459890	
K6	-114668.187	54102.951	4.128	223336.981728	
K7	-114667.440	54099.897	-15.993	-865219.652721	
K23	-114684.180	54092.778	-7.024	-379947.672672	
K8	-114674.464	54077.148	6.648	359504.879904	
K9	-114677.532	54074.740	-5.315	-287407.243100	
K10	-114679.779	54073.299	-16.773	-906971.444127	
K11	-114694.305	54064.829	-43.388	-2345764.800652	
K12	-114723.167	54051.864	-35.547	-1921381.609608	
K15	-114729.852	54065.897	-8.504	-459776.388088	
K16	-114731.671	54065.047	-6.414	-346773.211458	
K17	-114736.266	54074.300	-2.559	-138376.133700	
K18	-114734.230	54075.230	-1.510	-81653.597300	
K19	-114737.776	54083.172	-4.325	-233909.718900	
K20	-114738.555	54084.111	-7.582	-410065.729602	
合計				8024.586297	
合計面積				4012.2931485	
地積				4012.29	m <sup>2</sup>
(坪数は合計面積より算出)				1213.71	坪