
 
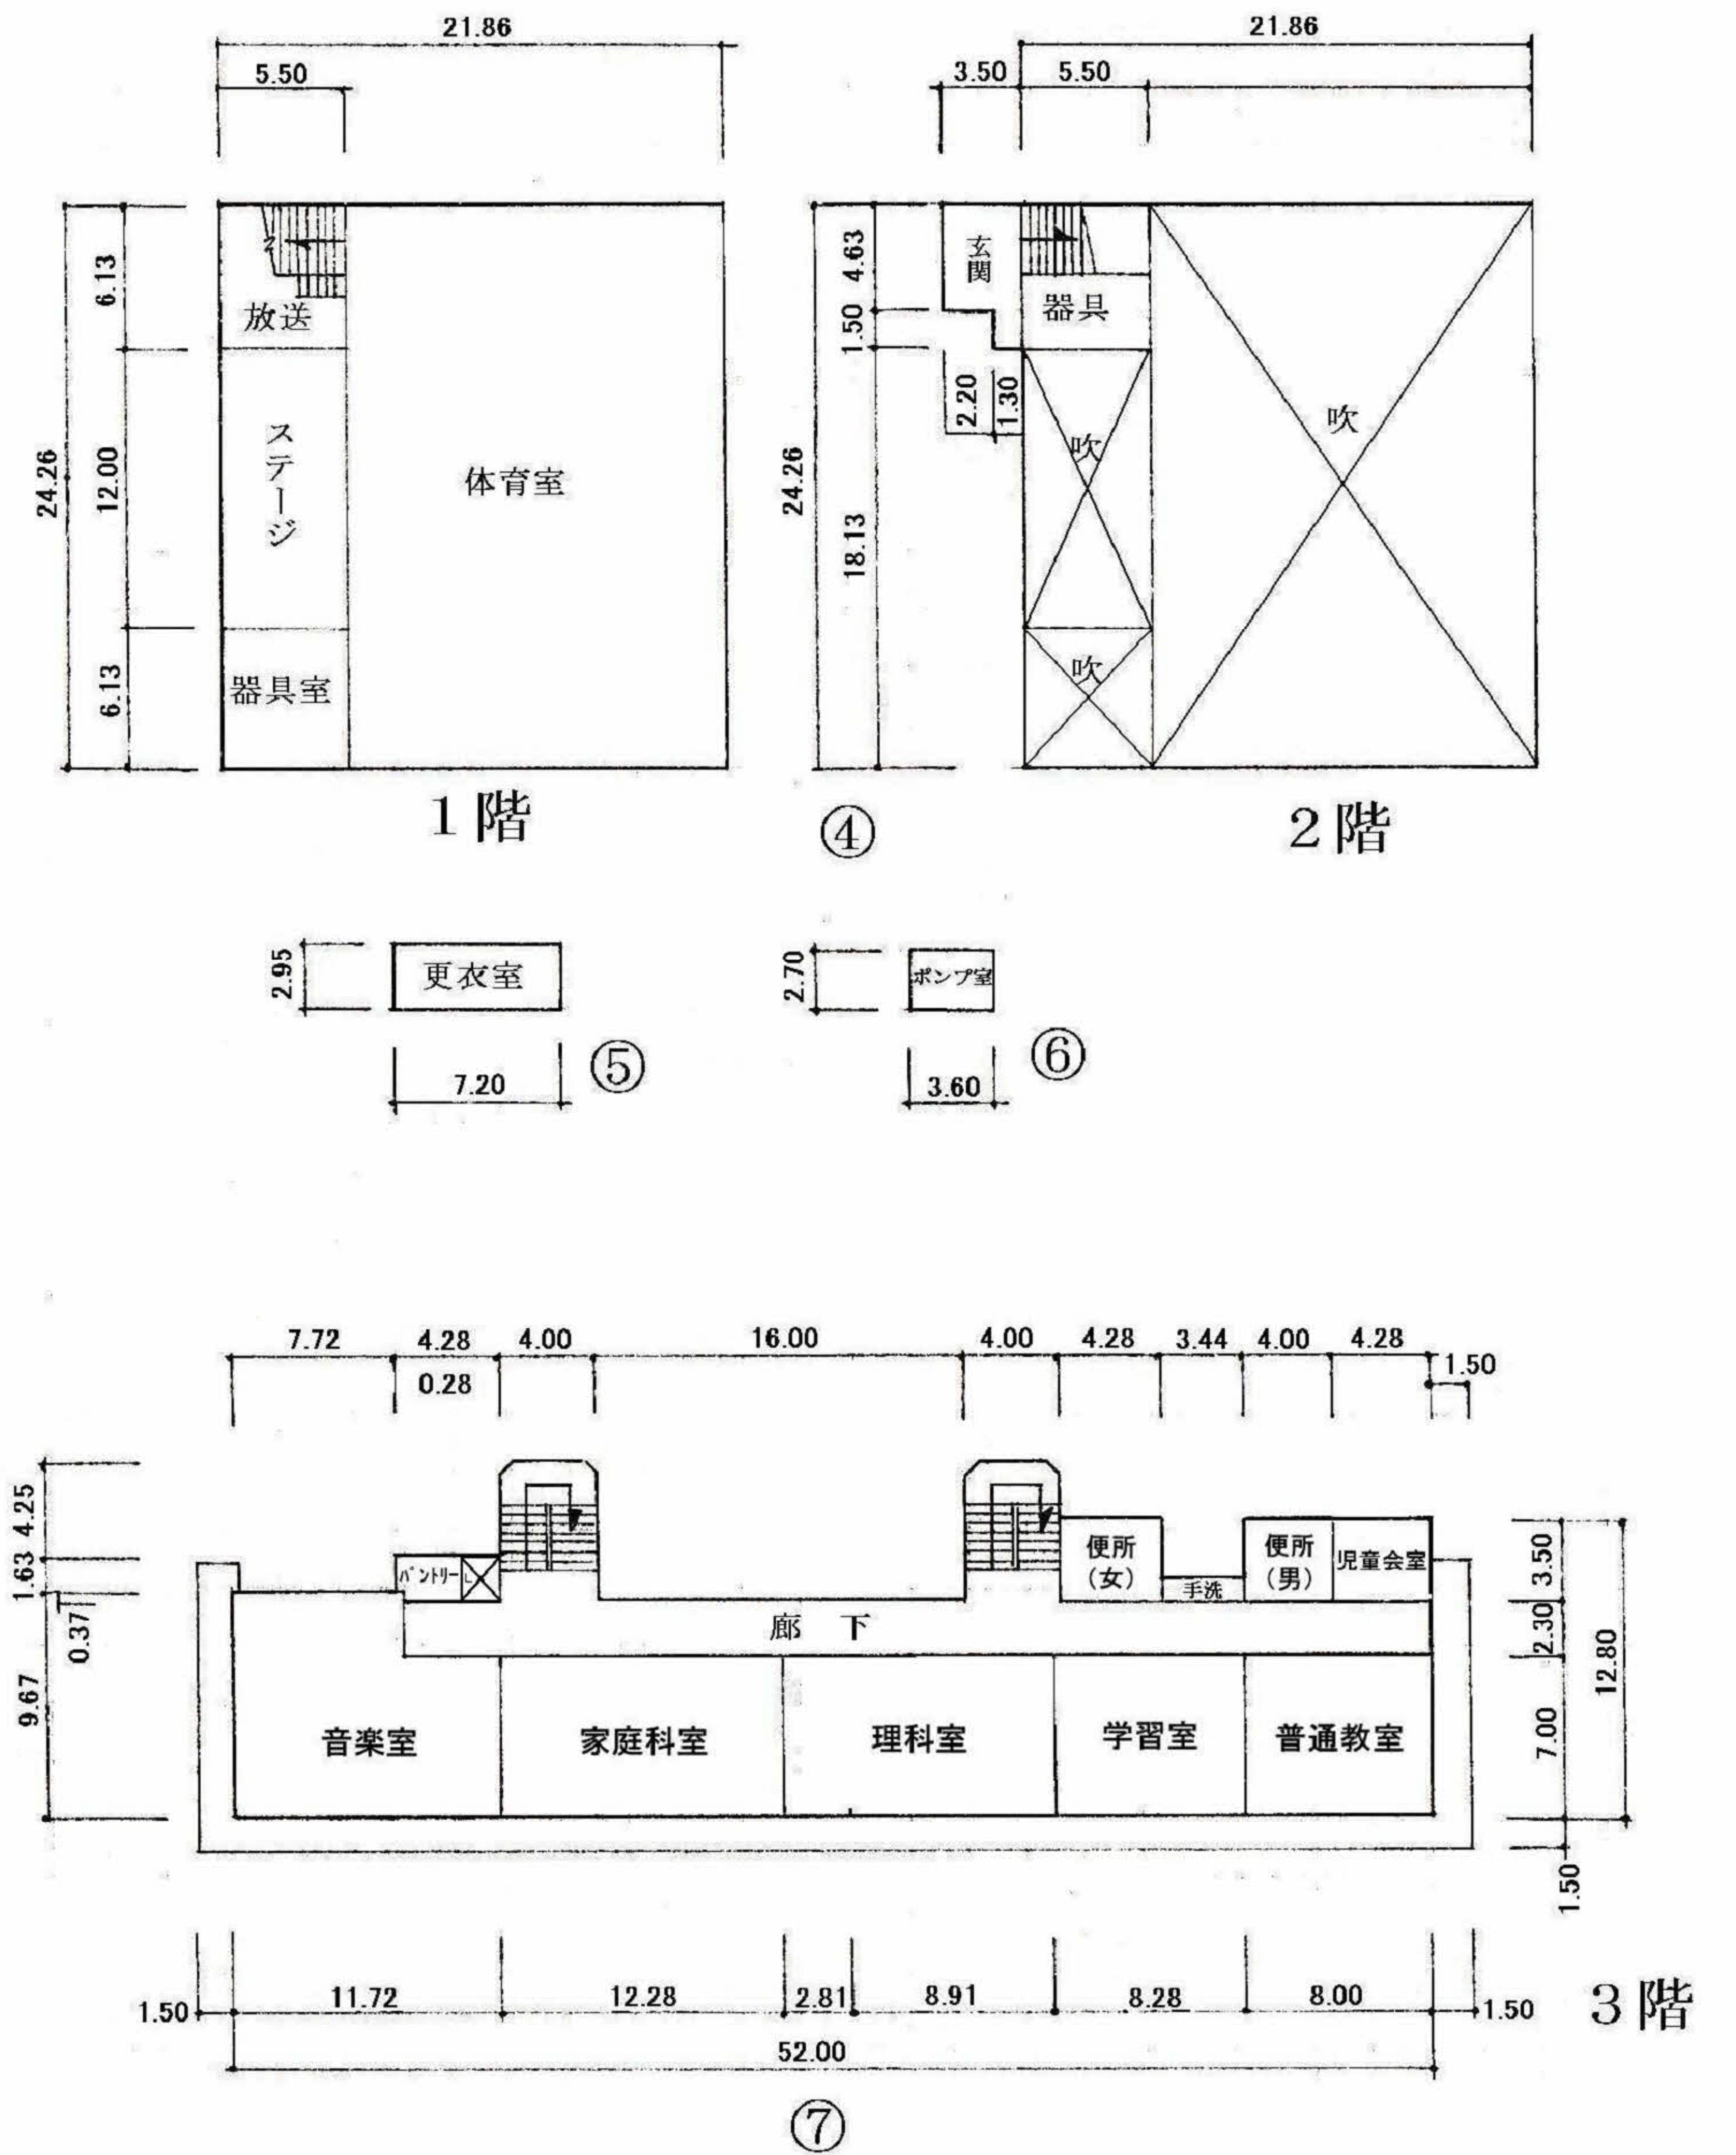
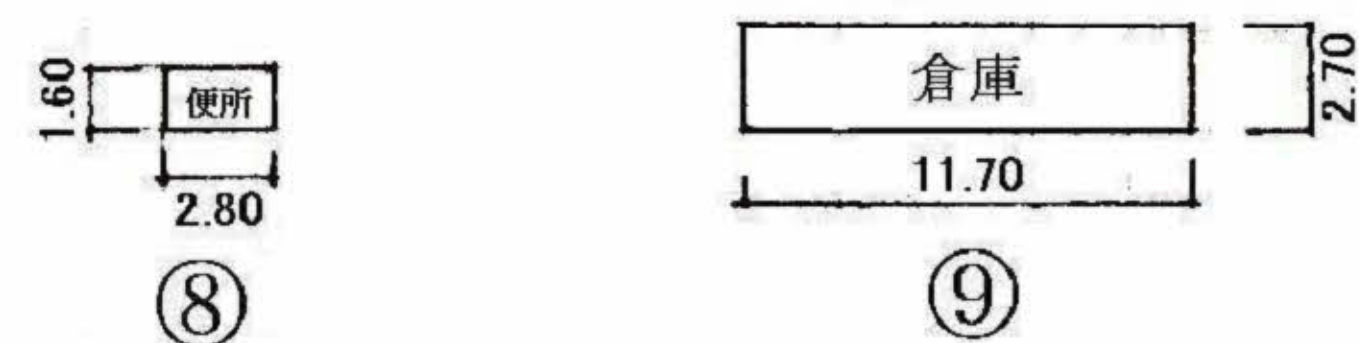
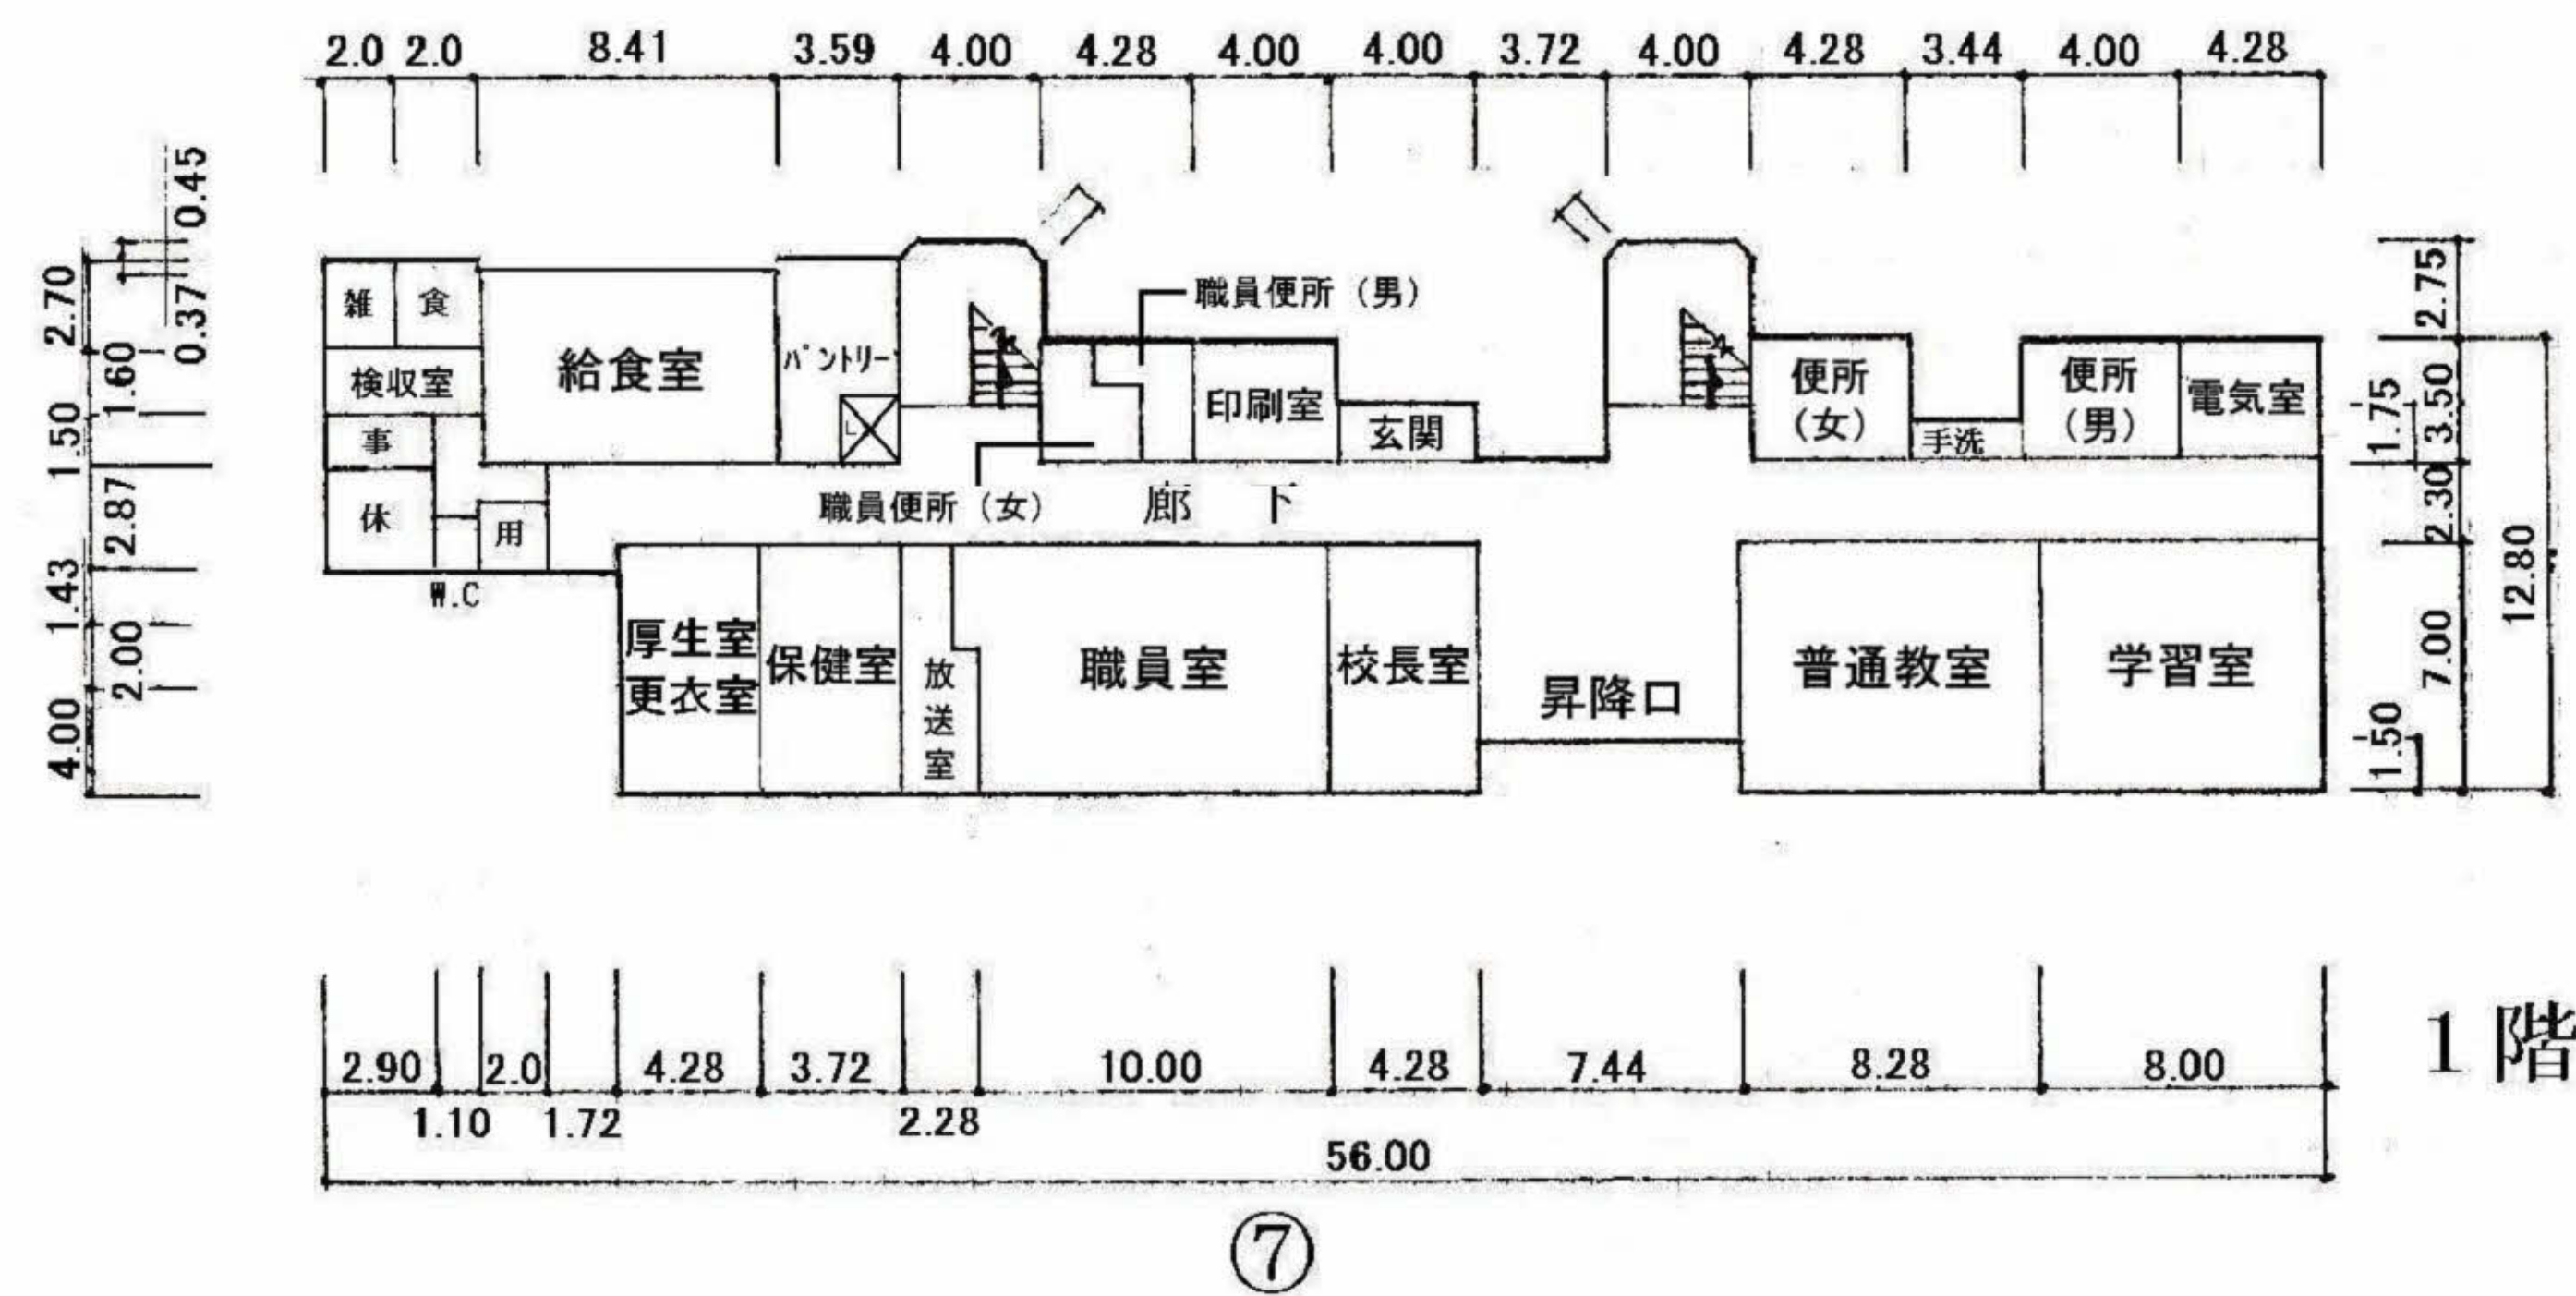


(令和 2 年度)

平 面 図	縮 尺	1/500 (B4) 	学 校 名	川奈小学校	調 査 番 号	(都道府県)	(市町村)	(学 校)	整 理 番 号	548-4
					2:2	2:0:8	0:1:6:2			

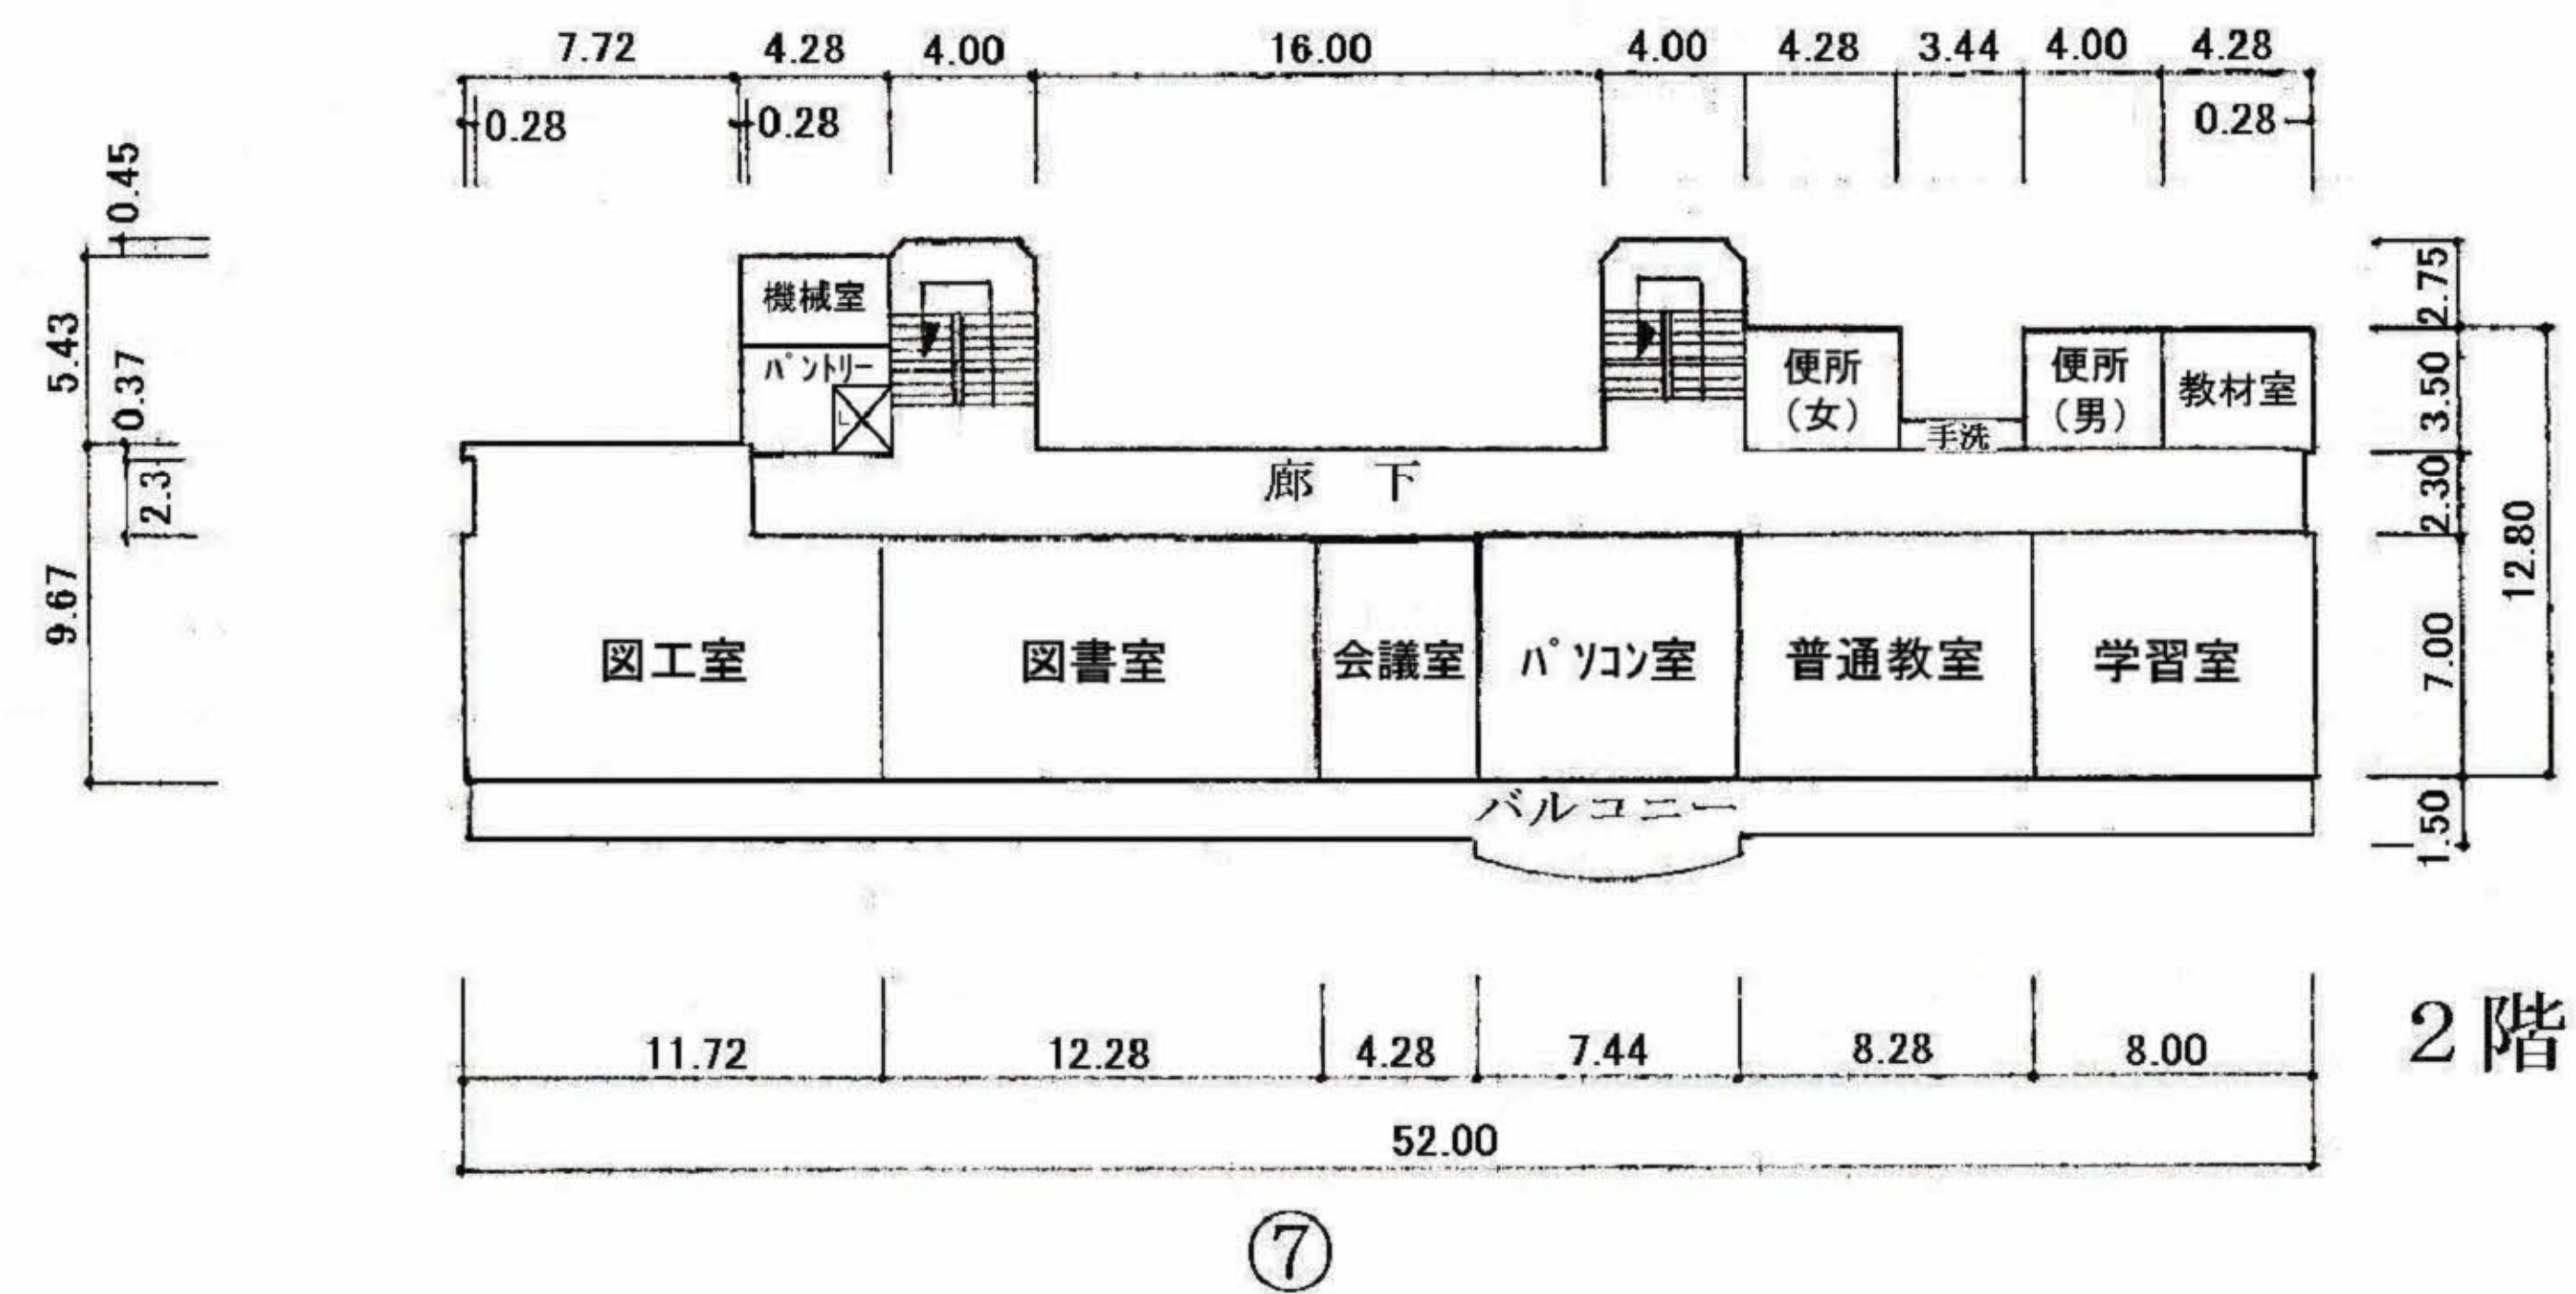

給食室 101m²

プール附属棟 31m²

5 mm 方眼